


REFURBISHMENT PRIORITIES

PRIORITY 1.
-PERFORMING ARTS

PRIORITY 6.
- ADMIN AND MAIN SCHOOL ENTRANCE


PRIORITY 9.
-EXTERNAL ENTRANCE AND ENLARGED WINDOW

PRIORITY 10.
- LOWERING OF EXISTING FLOOR LEVEL TO
- PERFORMING ARTS AREA

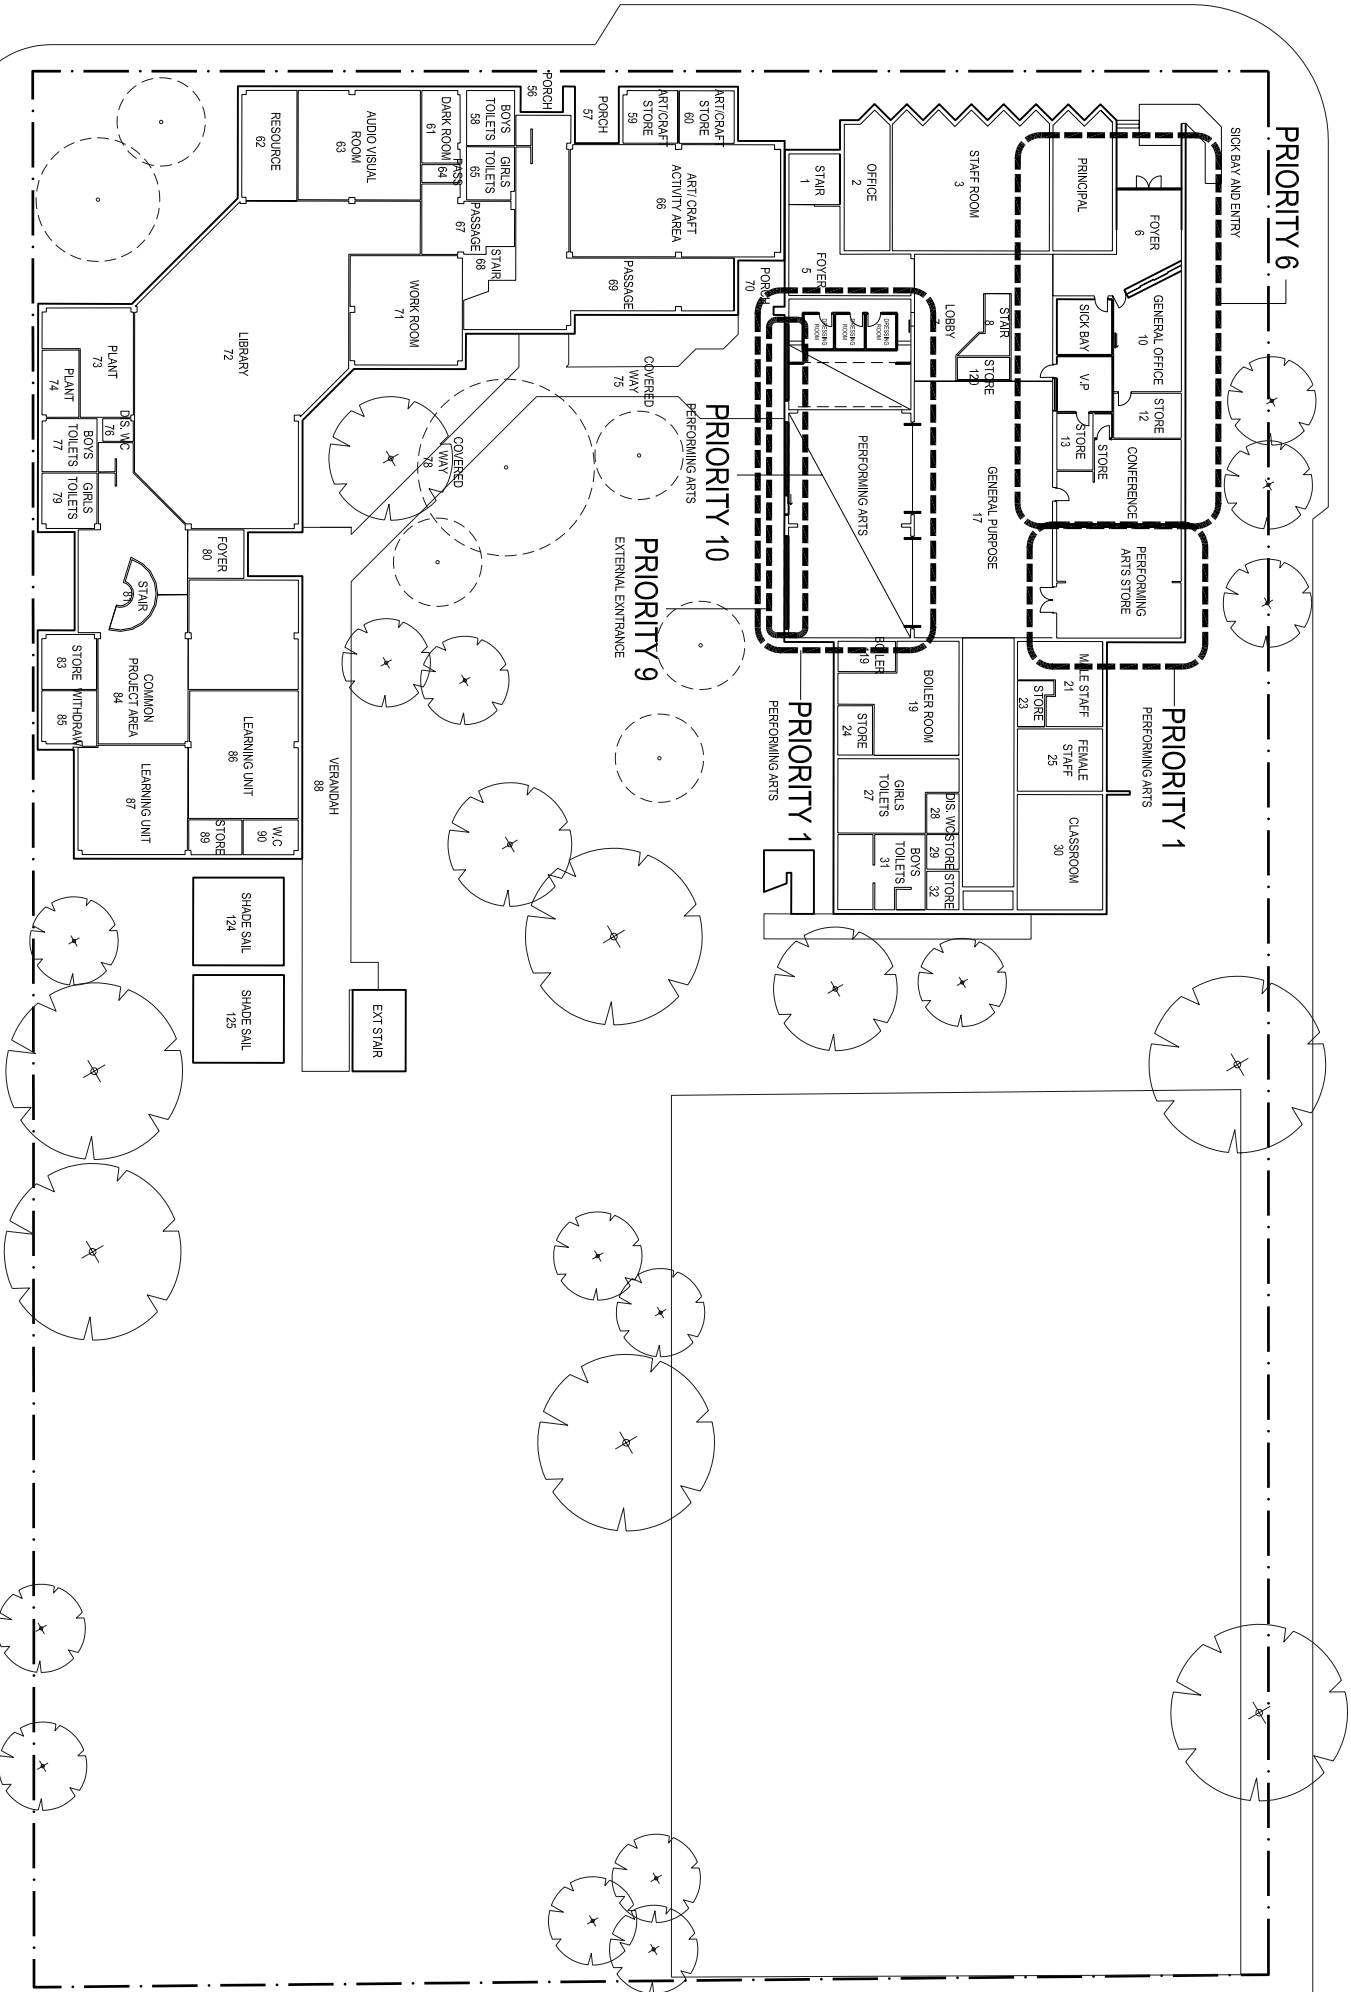

suters

PRIORITIES 1, 7, 9 AND
10
PROPOSED PLAN

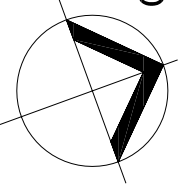

MORELAND PRIMARY
SCHOOL

1:500 @ A3 02-SEP-09 SL
M21028 SK 004 A